


30648mm O/A Modular Building

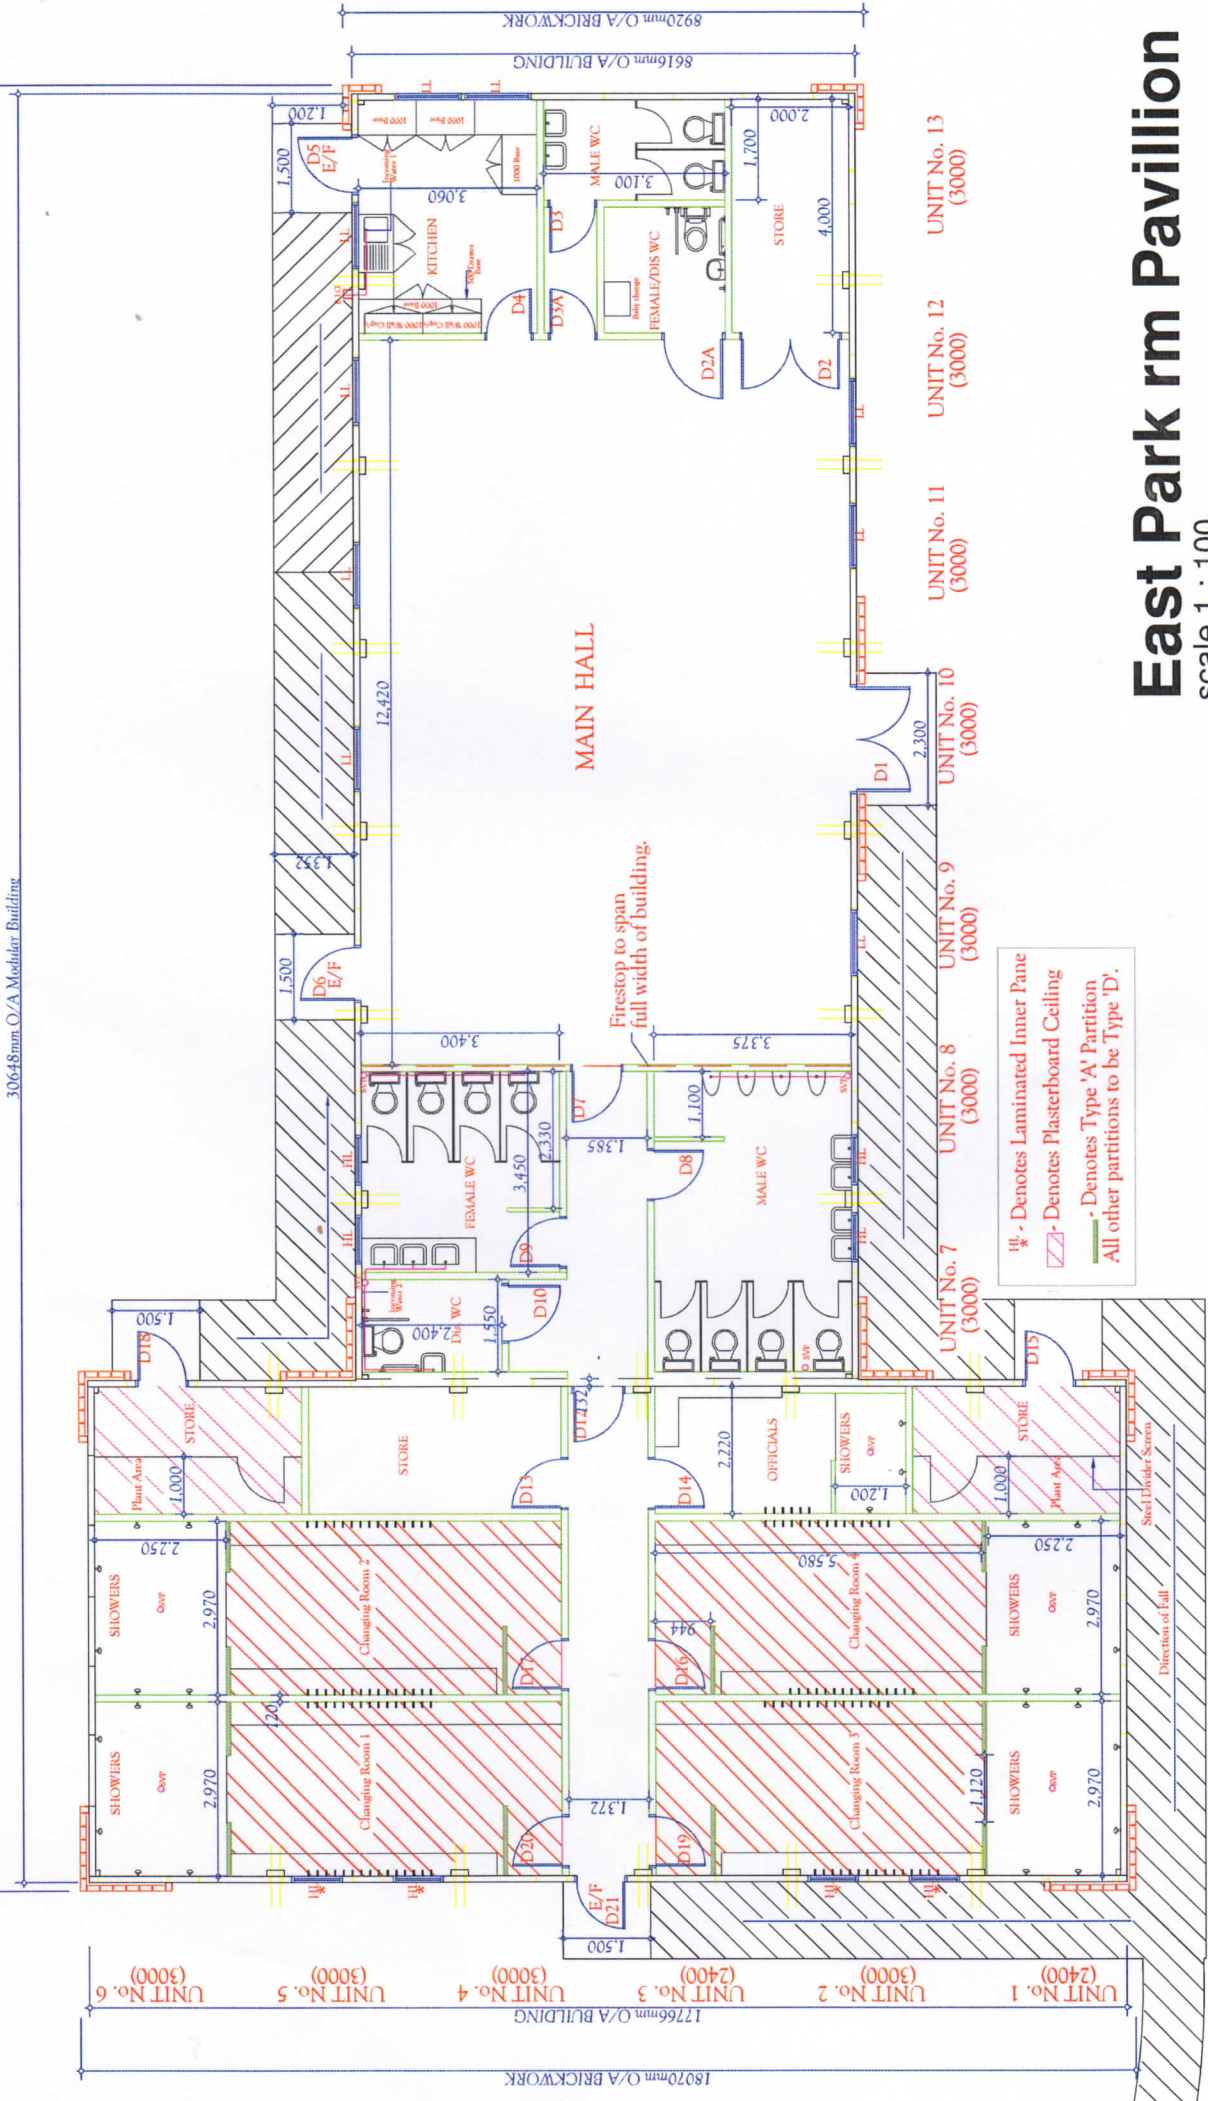

# East Park rm Pavilion

scale 1 : 100

PROPOSED FLOOR PLAN.